



# FLOOR PLAN

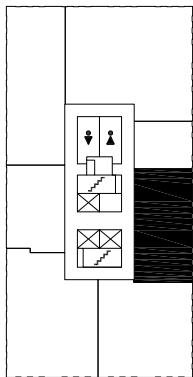

 DEMISING WALL

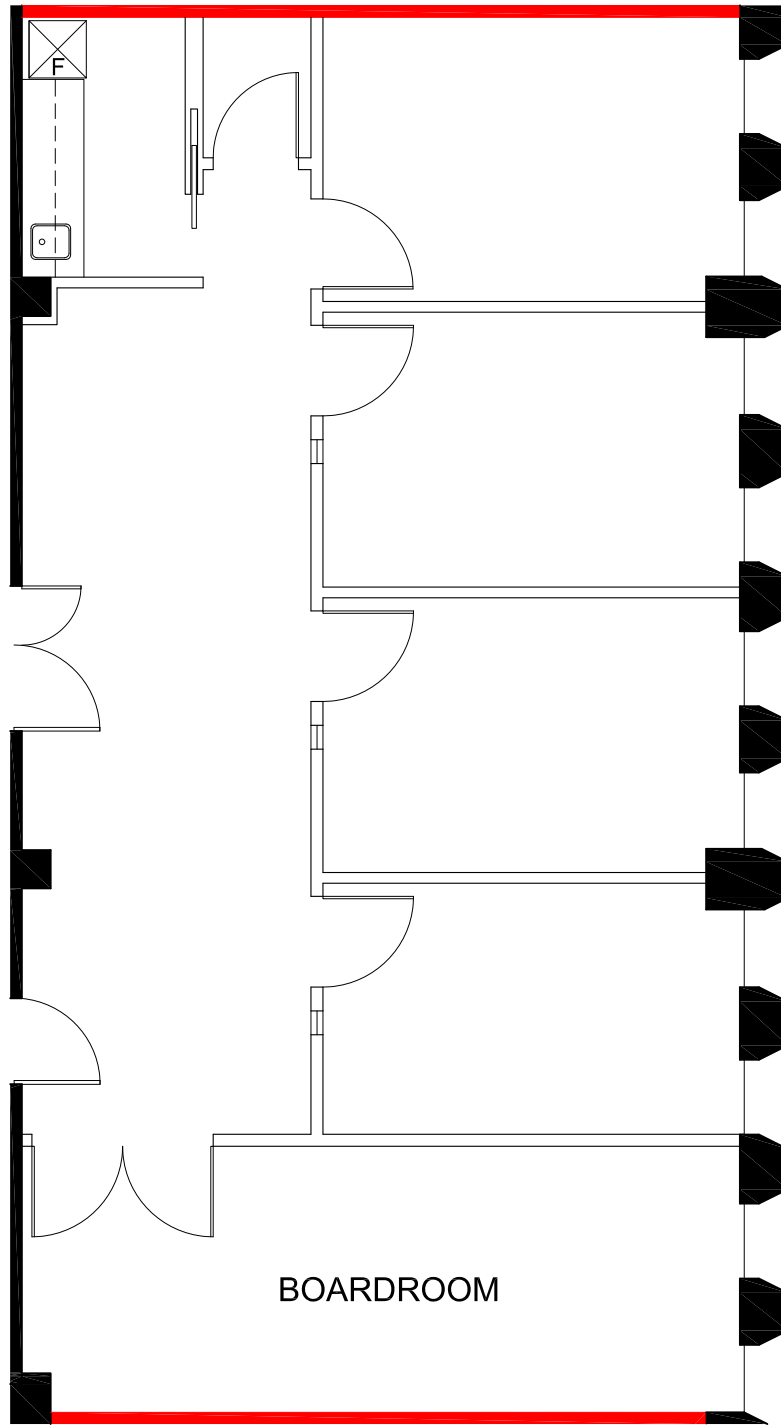

APPROXIMATE NORTH  
© 2015 Space Database Inc. All Rights Reserved



PROJECT NAME  
**QUEENSWAY  
PROFESSIONAL CENTRE**  
89 QUEENSWAY WEST  
MISSISSAUGA, ONTARIO

DRAWING NAME  
SUITE 226  
1,456 SF.  
AS PER BOMA/ANSI Z65.1 1996

SCALE  
AS NOTED

DATE  
OCTOBER 23 2015

DRAWING NO.  
M226