


FLOOR PLAN

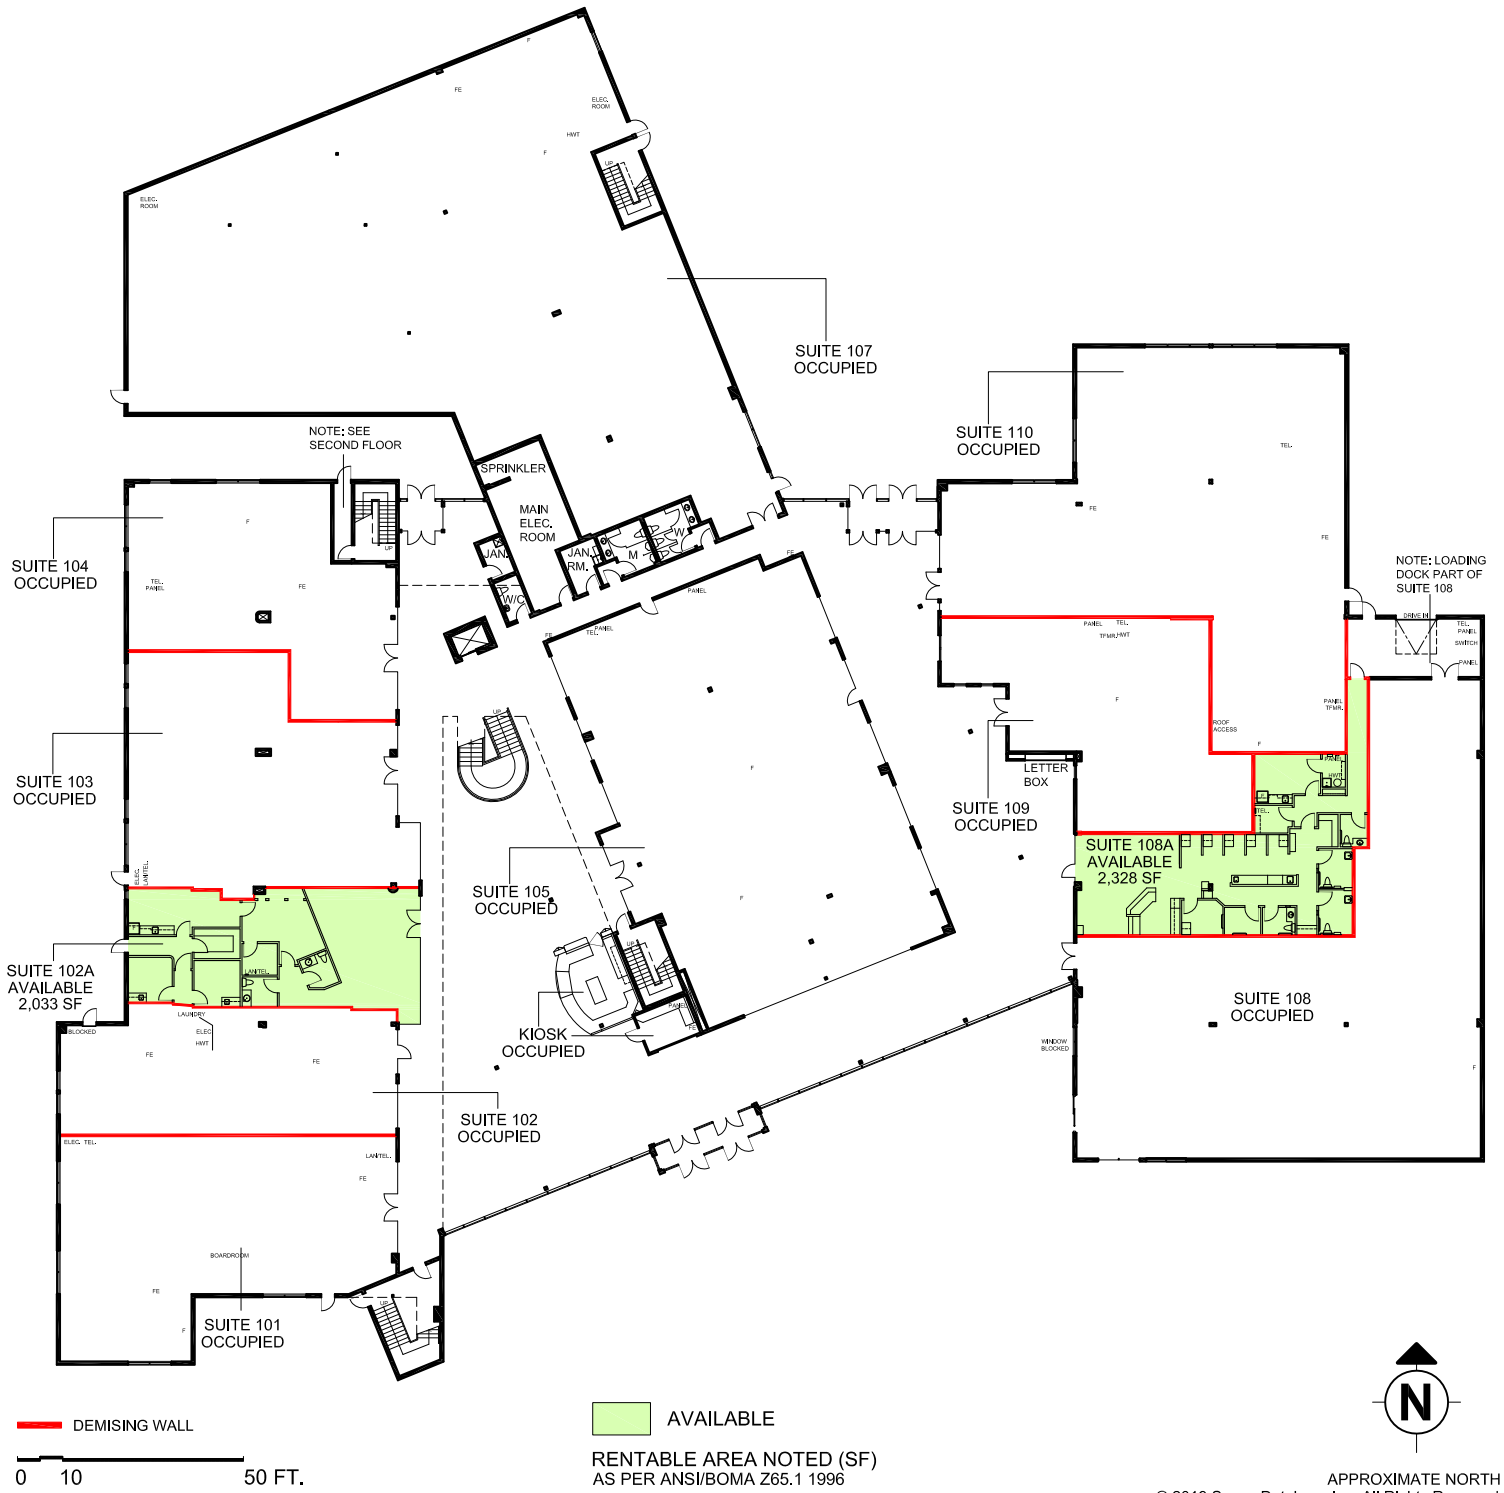

PROJECT NAME
QUEEN STREET PLACE

DRAWING NAME
GROUND FLOOR
AVAILABILITIES

505 QUEEN ST
SPRUCE GROVE, AB

SCALE
AS NOTED

DATE
SEPTEMBER 03 2019

DRAWING NO.
M1