
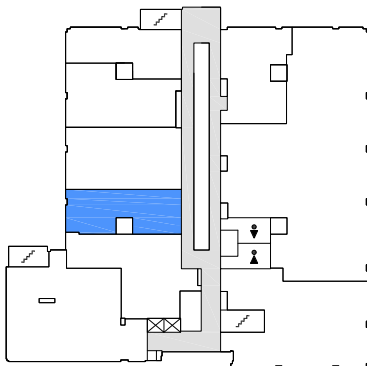



FLOOR PLAN

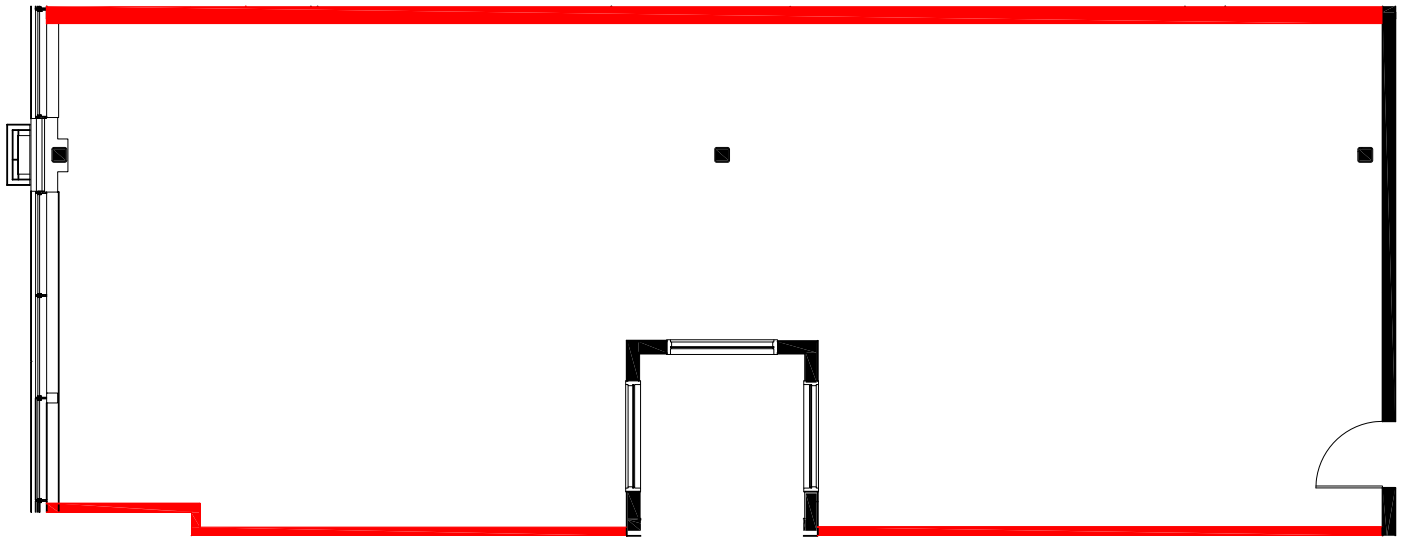

NOTE

This building has not been site verified by Space Database Inc. Drawings were provided to us by a NorthWest. Please report any drawing discrepancies or errors to a Space Database client service representative directly:
 Toronto 416-516-8920
 Toll Free 877-516-8920
 Fax 416-516-0316
 Email support@spacedatabase.com

DEMISING WALL

 

APPROXIMATE NORTH
 © 2019 Space Database Inc. All Rights Reserved



PROJECT NAME
**OWEN SOUND
 MEDICAL BUILDING**
 1415 1ST AVE WEST
 OWEN SOUND, ON

DRAWING NAME
 SUITE 3005
 1,624 S.F.
 AS PER ANSI / BOMA Z65.1 2010 -
 METHOD A

SCALE
 AS NOTED

DATE
 JUNE 04 2019

DRAWING NO.
 M3005